


PROJECT TITLE
 가톨릭관동대학교
 국제성모병원

NAME OF DRAWING
 의료가스
 (변경전)

NOTE
 주 기

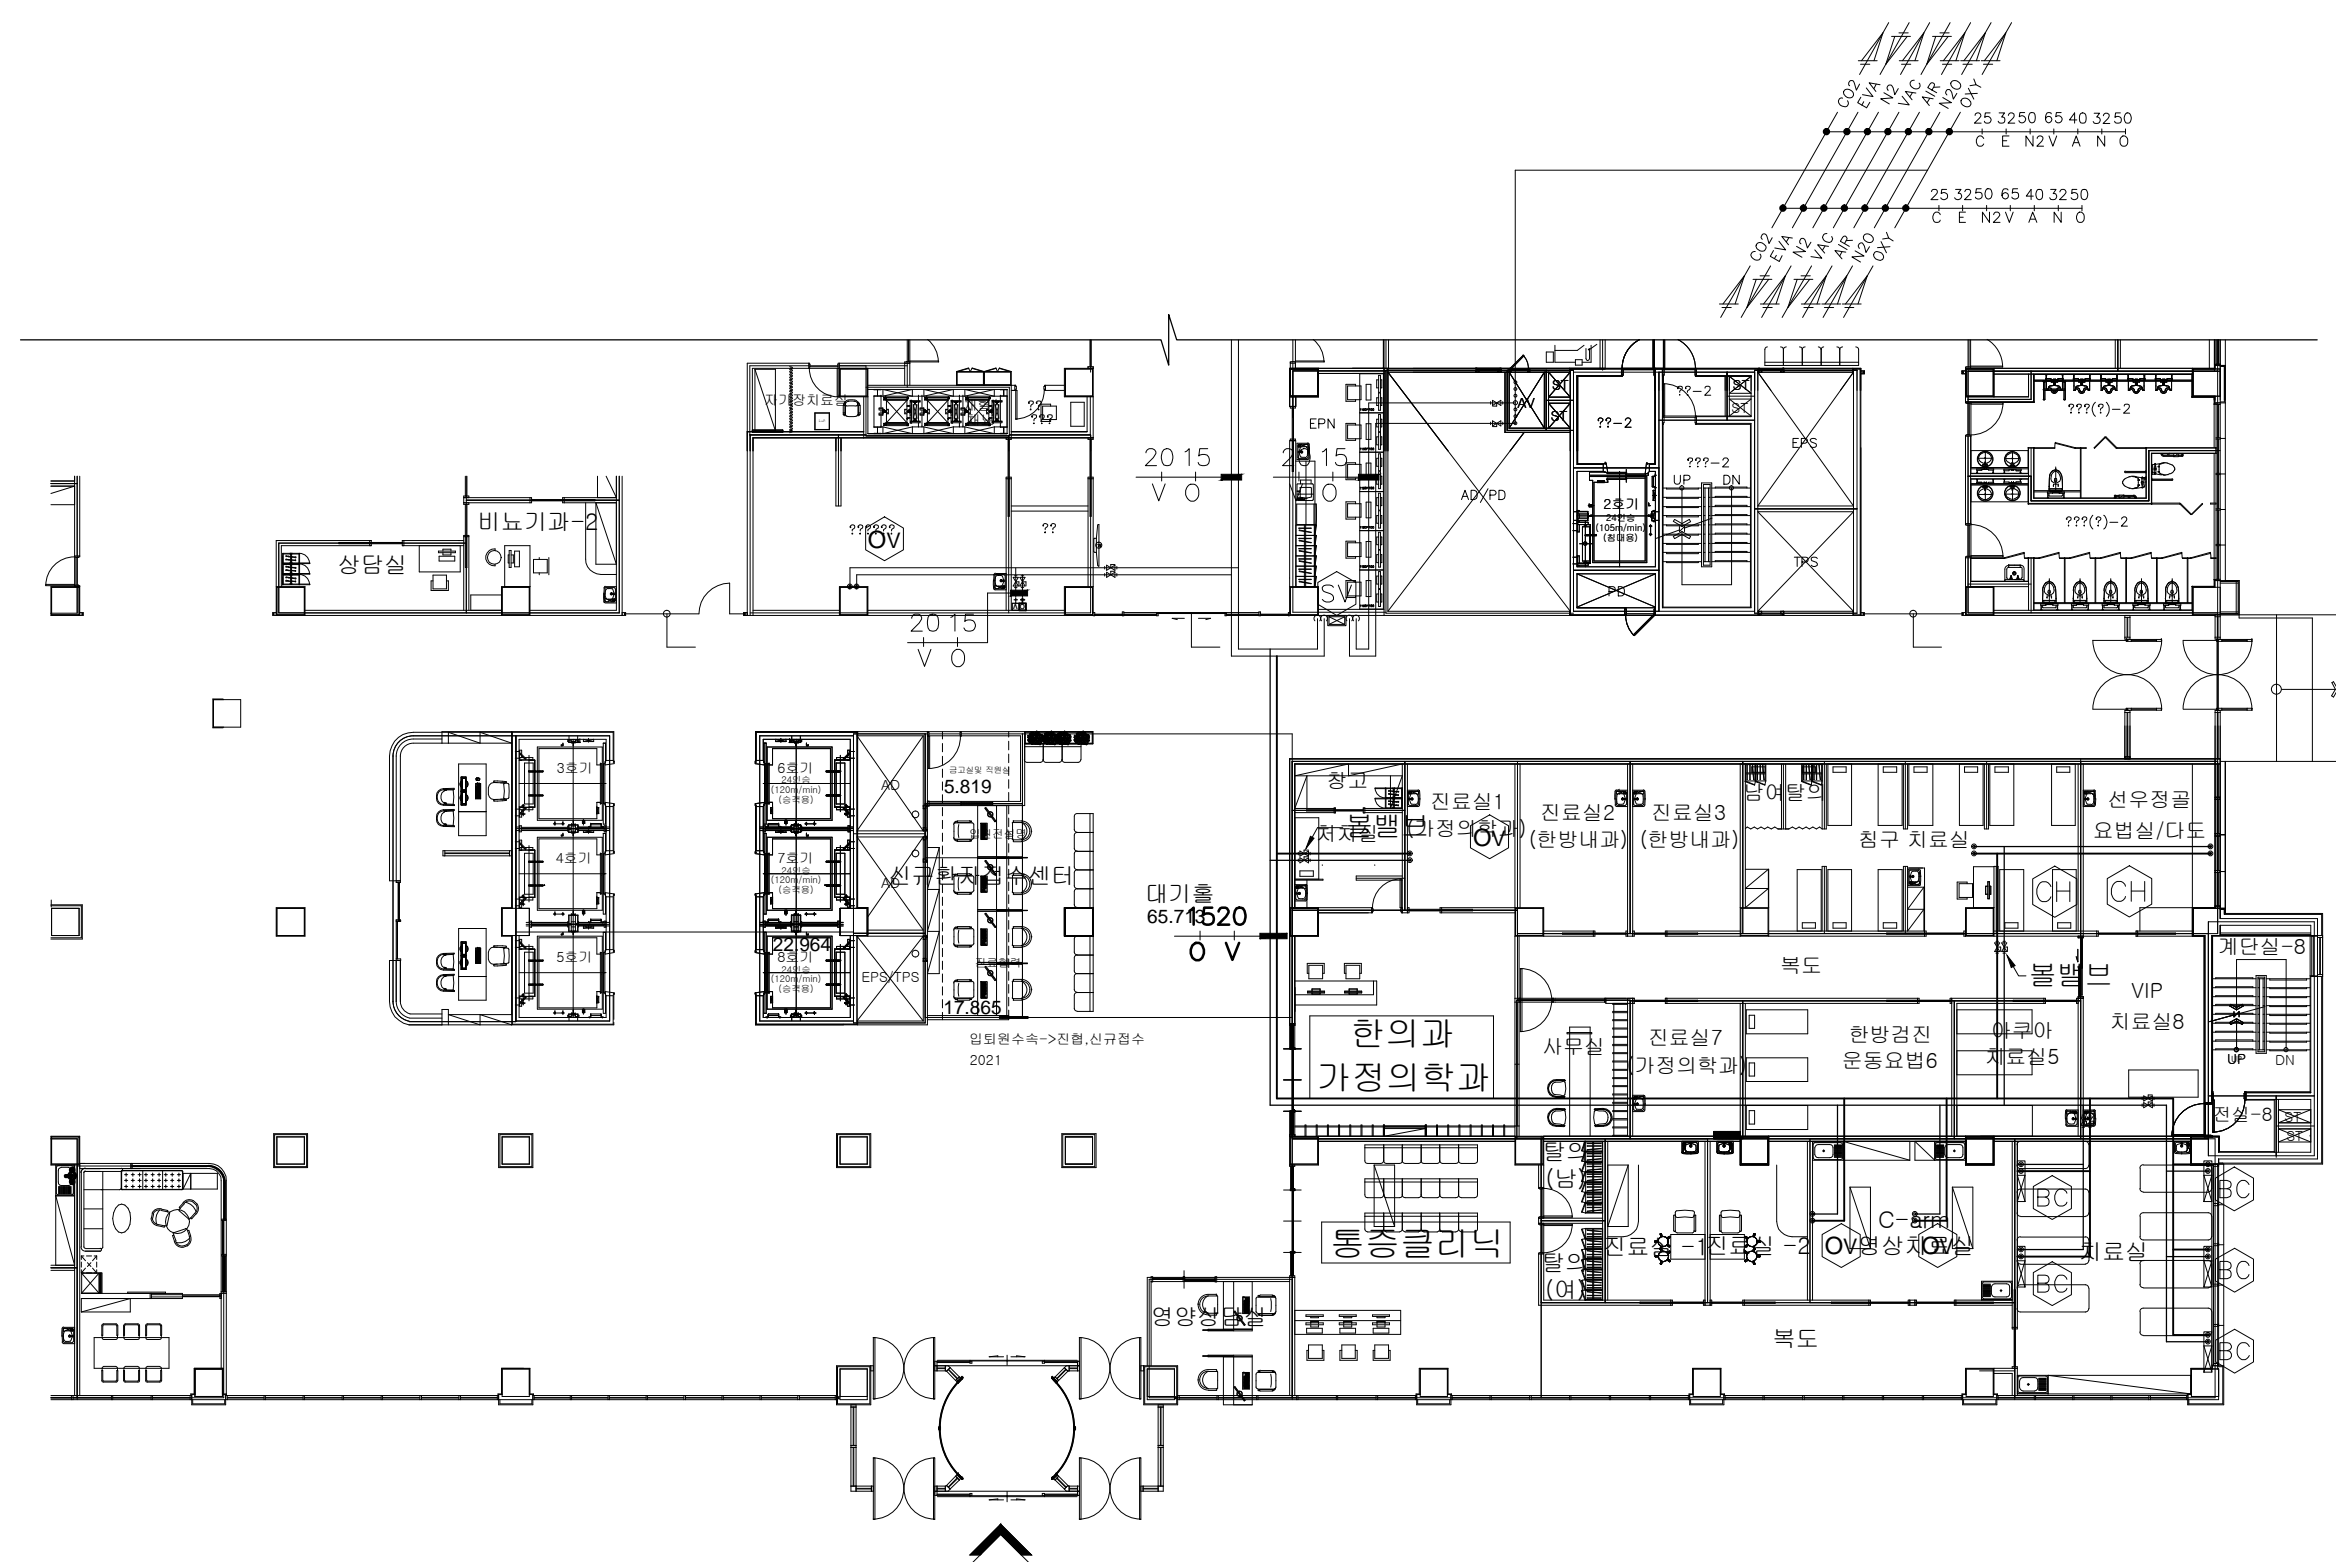

SYMBOL	DESCRIPTION	CAPACITY	QTY	REMARKS
BC	- BED HEAD CONSOLE	OXY, VAC	5	-
OV	- WALL OUTLET	OXY, VAC	3	-
CH	- Ceiling Hose Units	OXY, VAC	2	-

(의료가스 철거)
 1F 심장혈관병원(의료가스1)
 1 축척 A1:1/300, A3:1/600

DATE ▲ REVISIONS ▲ NO.
 DESIGNED BY
 CHECKED BY
 APPROVED BY
 SCALE
 DATE
 DWG. NO.
 SHEET NO.